



SHOPFRONT ELEVATION A

01 1:50

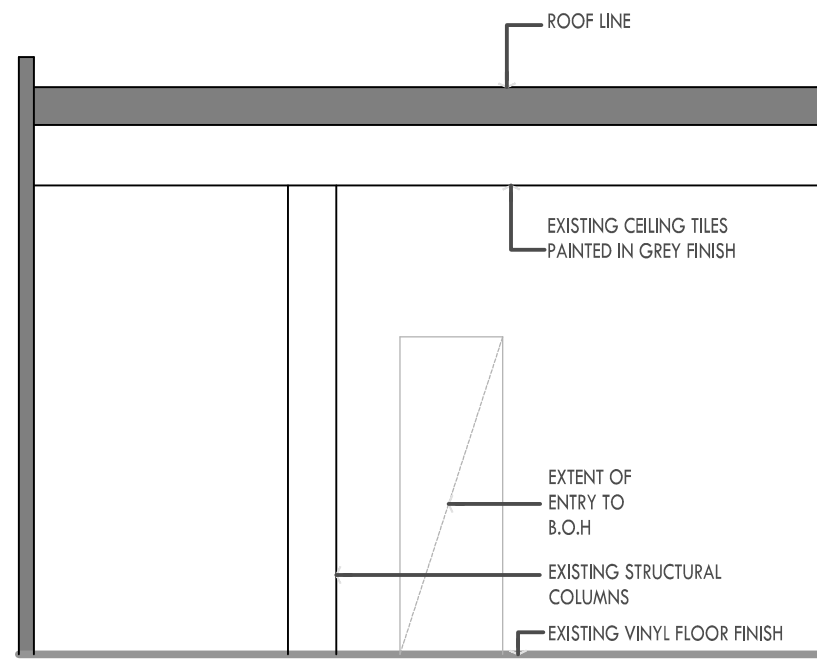

ELEVATION B

B 01 1:50

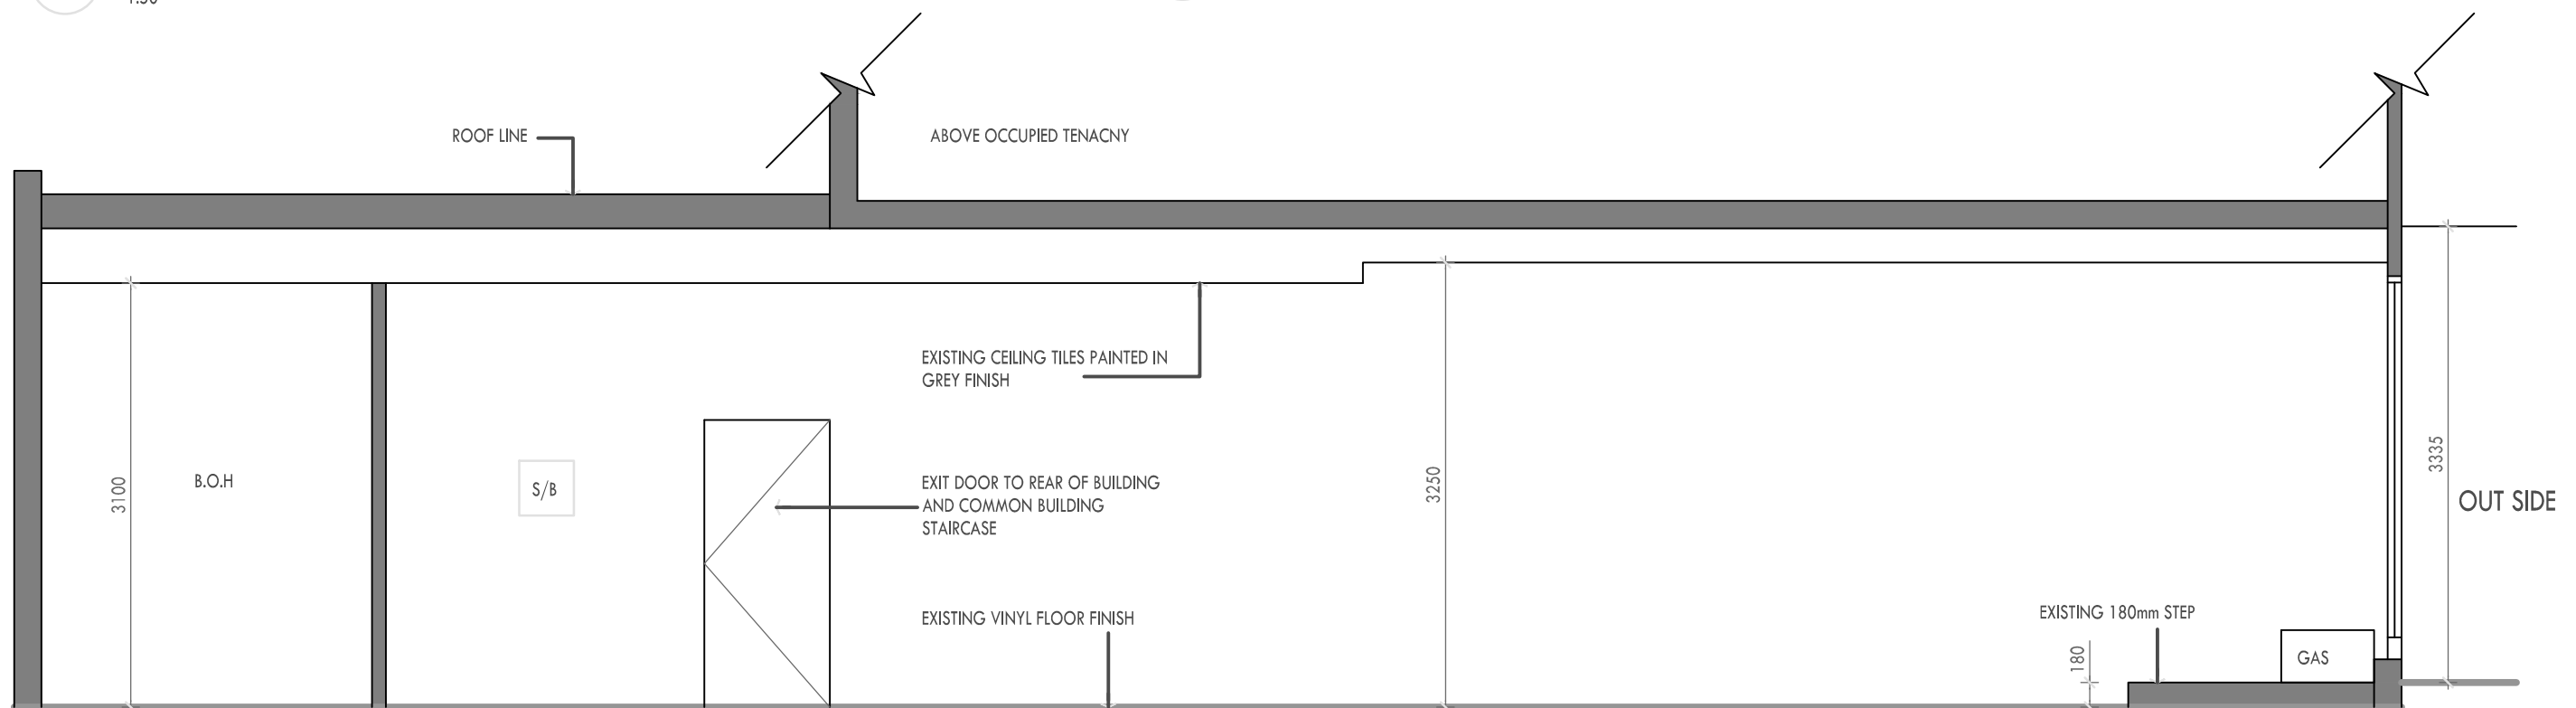

ELEVATION C

C 01 1:50

studio make-do

Level 8, Building 88, RMIT  
Melbourne, AUSTRALIA

STUDIOMAKEDO.WORDPRESS.COM

ABN: 00000000

USE FIGURED DIMENSIONS IN PREFERENCE TO SCALED. CHECK ALL DIMENSIONS ON SITE BEFORE FABRICATION OR SETOUT.

COPYRIGHT ALL RIGHTS RESERVED. THIS WORK IS COPYRIGHT AND CANNOT BE REPRODUCED OR COPIED IN ANY FORM OR BY ANY OTHER MEANS (GRAPHIC, ELECTRONIC, OR MECHANICAL INCLUDING PHOTOCOPYING) WITHOUT THE WRITTEN PERMISSION OF THE SUMMER OFFICE. ANY LICENSE, EXPRESS OR IMPLIED, TO USE THIS DOCUMENT FOR ANY PURPOSE WHATSOEVER IS RESTRICTED TO THE TERMS OF THE AGREEMENT OR IMPLIED AGREEMENT BETWEEN THE SUMMER OFFICE AND THE INSTRUCTING PARTY.

ADDRESS

454 CHURCH STREET,  
RICHMOND, VIC 3121

PROJECT

CAFE SUSTAIN

CLIENT

-

DRAWN

TV

CHECKED

-

DATE

29/08/11

SCALE  
1:50

NORTH



DRAWING TITLE

ELEVATIONS/SECTIONS

PROJECT NO  
001

DWG NO  
WD02

ISSUE  
-